


LAST REVISED 12-10-2014

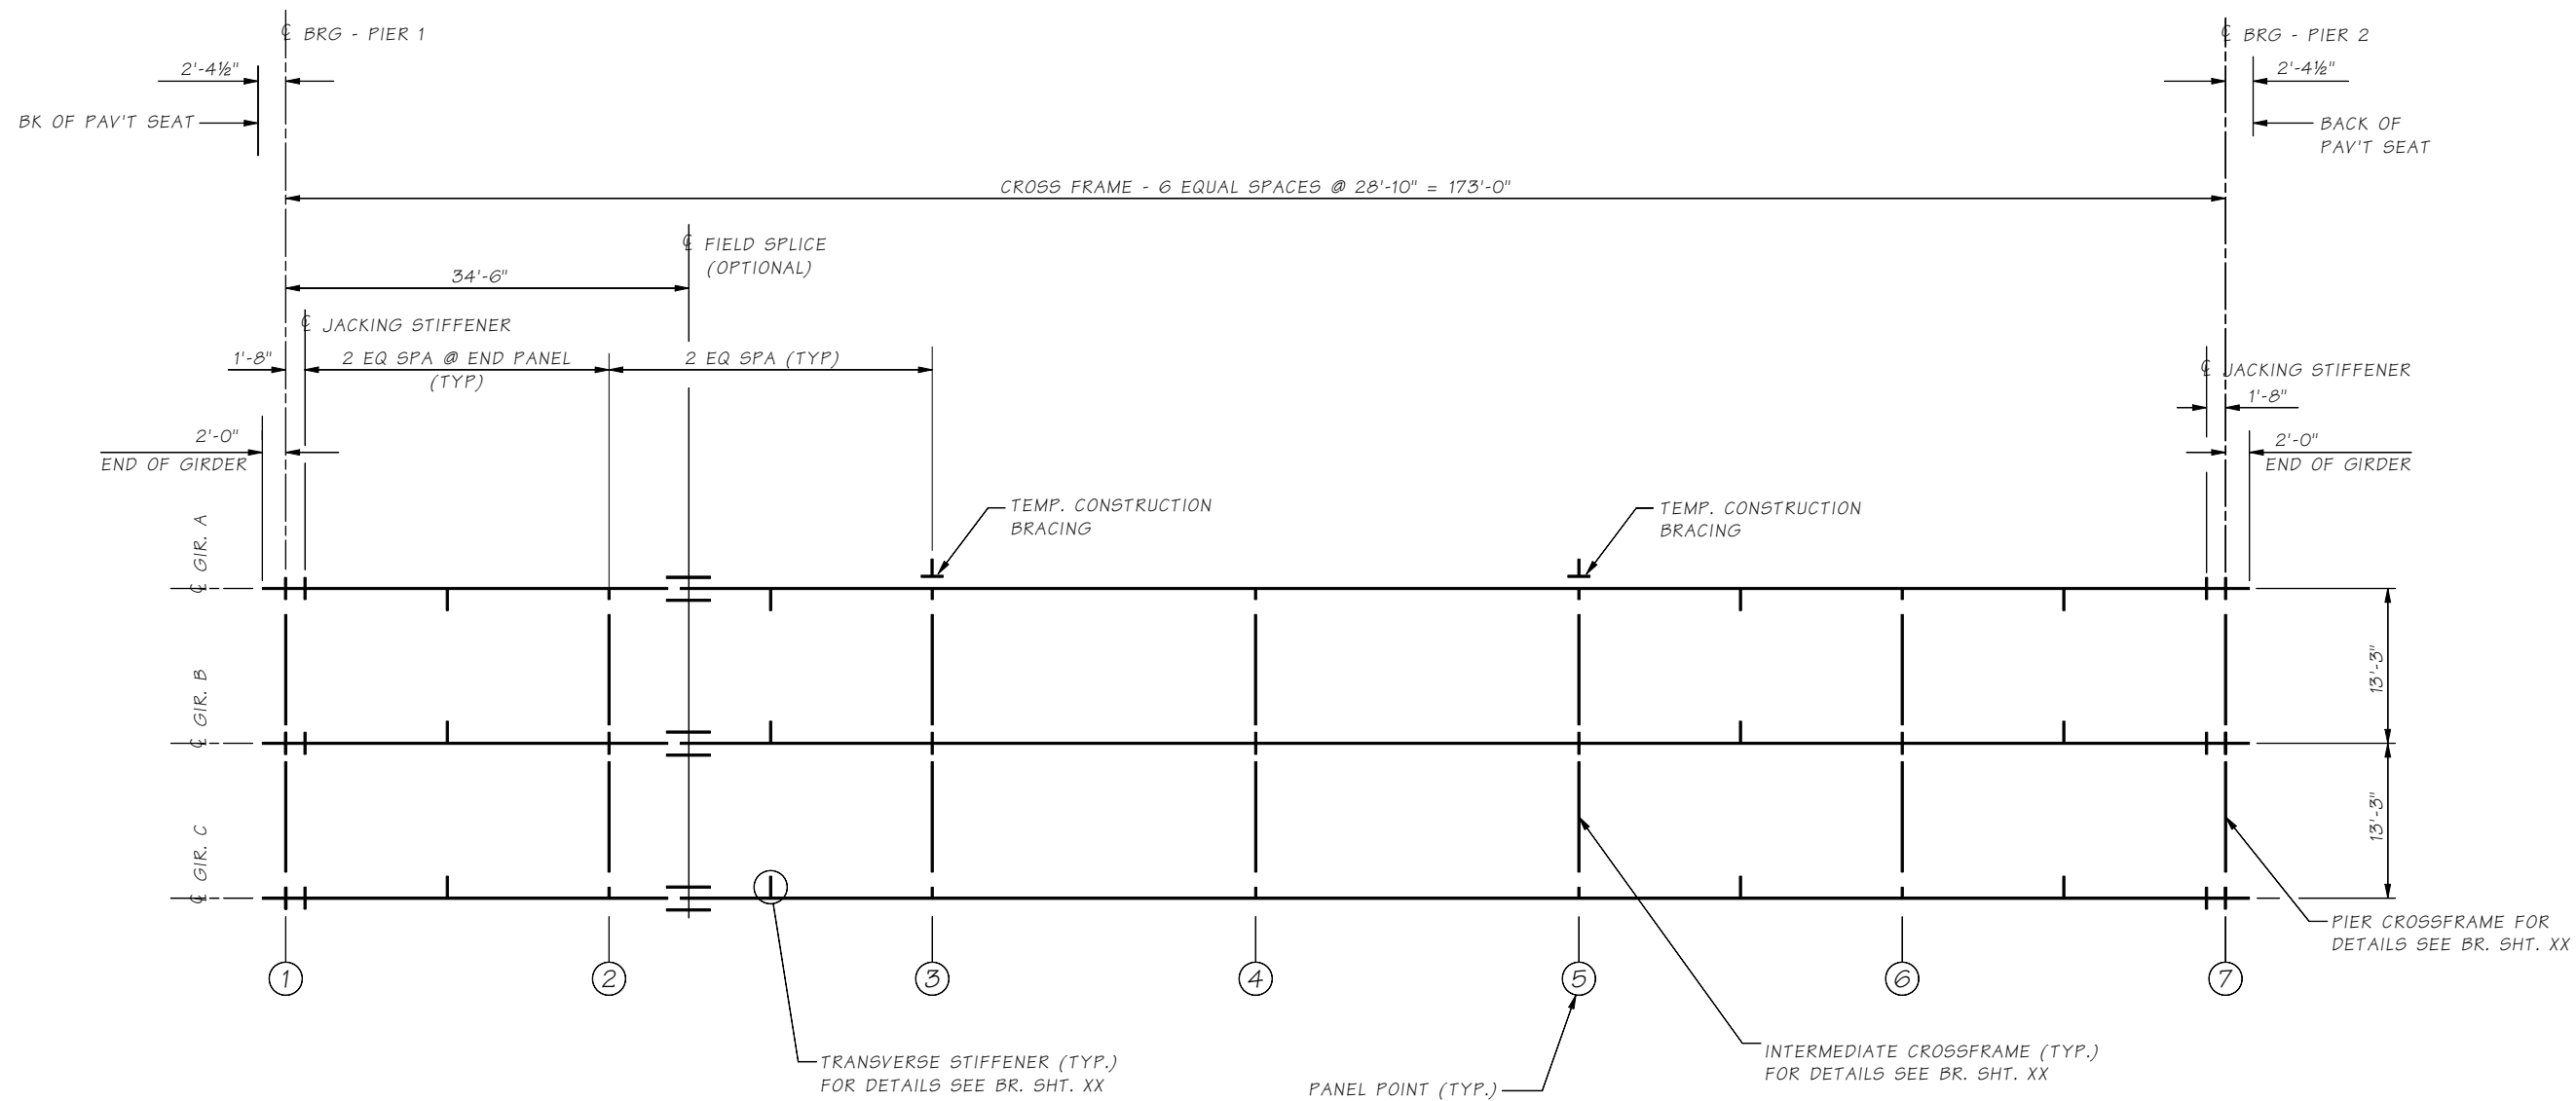

EXAMPLE - FRAMING PLAN

6.4-A1

SR JOB NO. SHEET

Bridge Design Engr. <Window files>SG4-A1		REGION NO.	STATE	FED. AID PROJ. NO.	SHEET NO.	TOTAL SHEETS
Supervisor		10	WASH.			
Designed By		JOB NUMBER				
Checked By						
Detailed By						
Bridge Projects Engr.						
Prelim. Plan By						
Architect/Specialist	DATE	REVISION	BY	APP'D		

**BRIDGE AND STRUCTURES OFFICE**



BRIDGE SHEET NO.
SHEET
OF
SHEETS

EXAMPLE - FRAMING PLAN