


SOLDIER PILE SCHEDULE					
PILE #	SOLDIER PILE SIZE	EMBEDMENT DEPTH "D"	TOTAL LENGTH OF SOLDIER PILE	SHAFT DIAMETER	P.G.A. FACTORED DESIGN LOAD (KIPS)
1	-	X'-X"	-	-	-
2	-	-	-	-	-
3	-	-	-	-	-

**NOTE TO DESIGNER:**  
 The soldier pile schedule shown represents the minimum amount of information to be shown on the plans. Additional information may be needed.

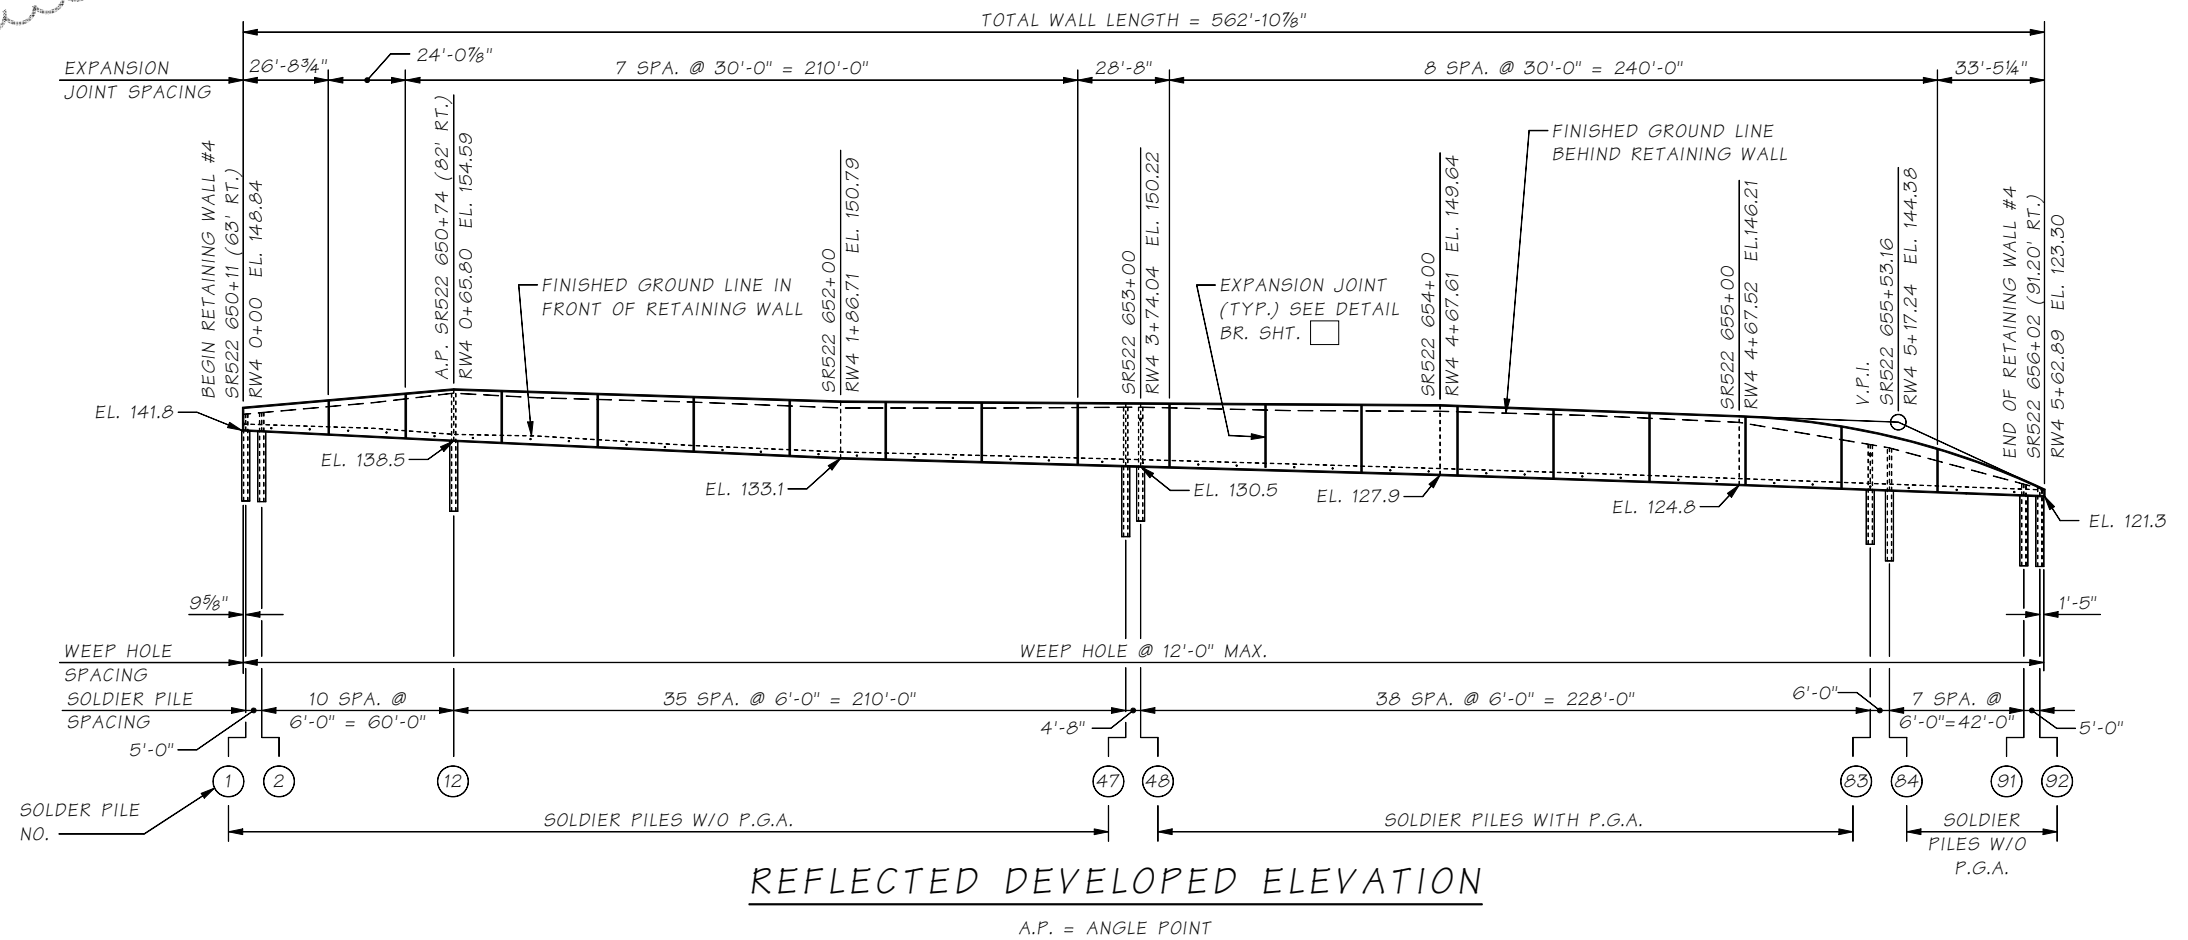

Last revised on : 2/26/2013

SHEETS NO. 8.1-A3-1

**SOLDIER PILE/TIEBACK WALL**

Bridge Design Engr.	M:\STANDARDS\Wall\SOLDIER TIEBACK ELEV.MAN						
Supervisor			REGION NO.	STATE	FED. AID PROJ. NO.	SHEET NO.	TOTAL SHEETS
Designed By			10	WASH.			
Checked By			JOB NUMBER				
Detailed By							
Bridge Projects Engr.							
Prelim. Plan By							
Architect/Specialist	DATE	REVISION	BY	APP'D			

<b>BRIDGE AND STRUCTURES OFFICE</b>	 <b>Washington State Department of Transportation</b>	BRIDGE SHEET NO.  SHEET  OF  SHEETS
<b>SOLDIER PILE/TIEBACK WALL ELEVATION</b>		