


Last revised on : 2/5/2016

SHEET NO. 8.1-A4-3

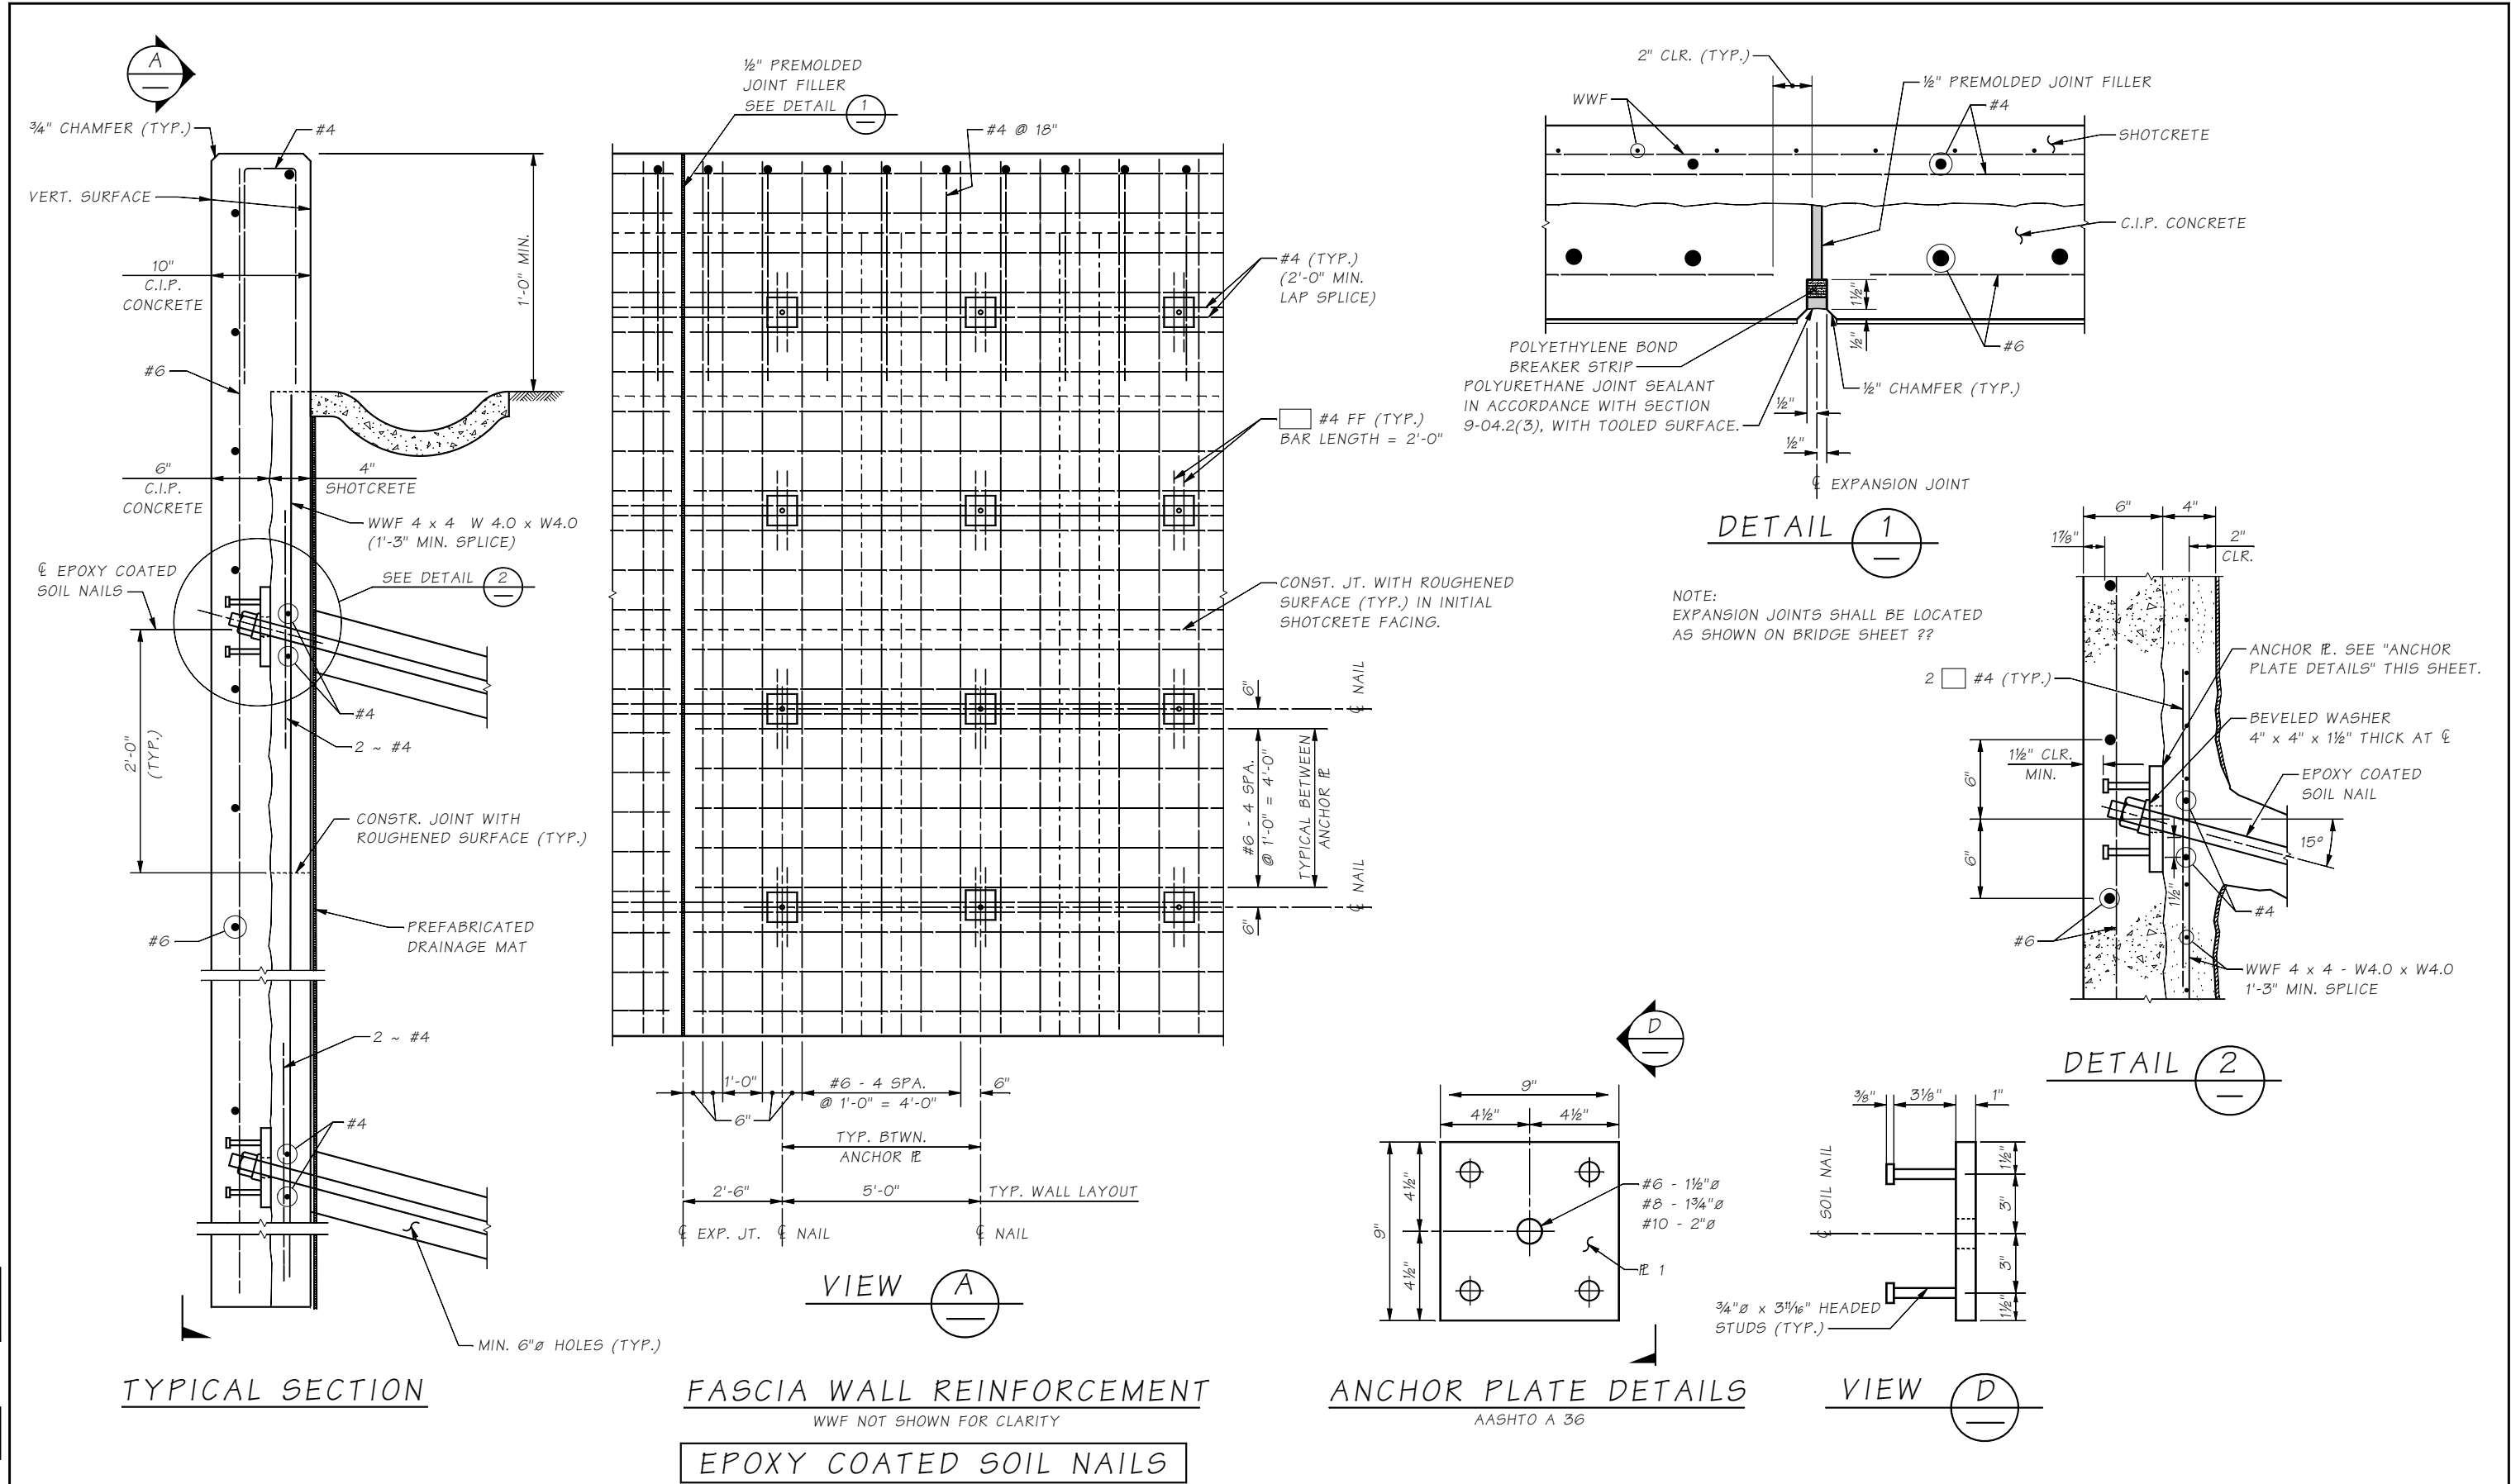

Bridge Design Engr.	M:\STANDARDS\Wall\SOIL NAIL FASCIA.MAN	REGION NO.	STATE	FED. AID PROJ. NO.	SHEET NO.	TOTAL SHEETS
Supervisor		10	WASH.			
Designed By		JOB NUMBER				
Checked By						
Detailed By						
Bridge Projects Engr.						
Prelim. Plan By						
Architect/Specialist	DATE	REVISION	BY	APP'D		

BRIDGE AND STRUCTURES OFFICE

Washington State Department of Transportation

BRIDGE SHEET NO.

SHEET

OF

SHEETS

SOIL NAIL WALL DETAILS 3 OF 4