



XX - ==='-==='' PRECAST REINF. CONC. SPLIT BOX UNITS AND XX - 1/2" JOINTS = ==='-===''

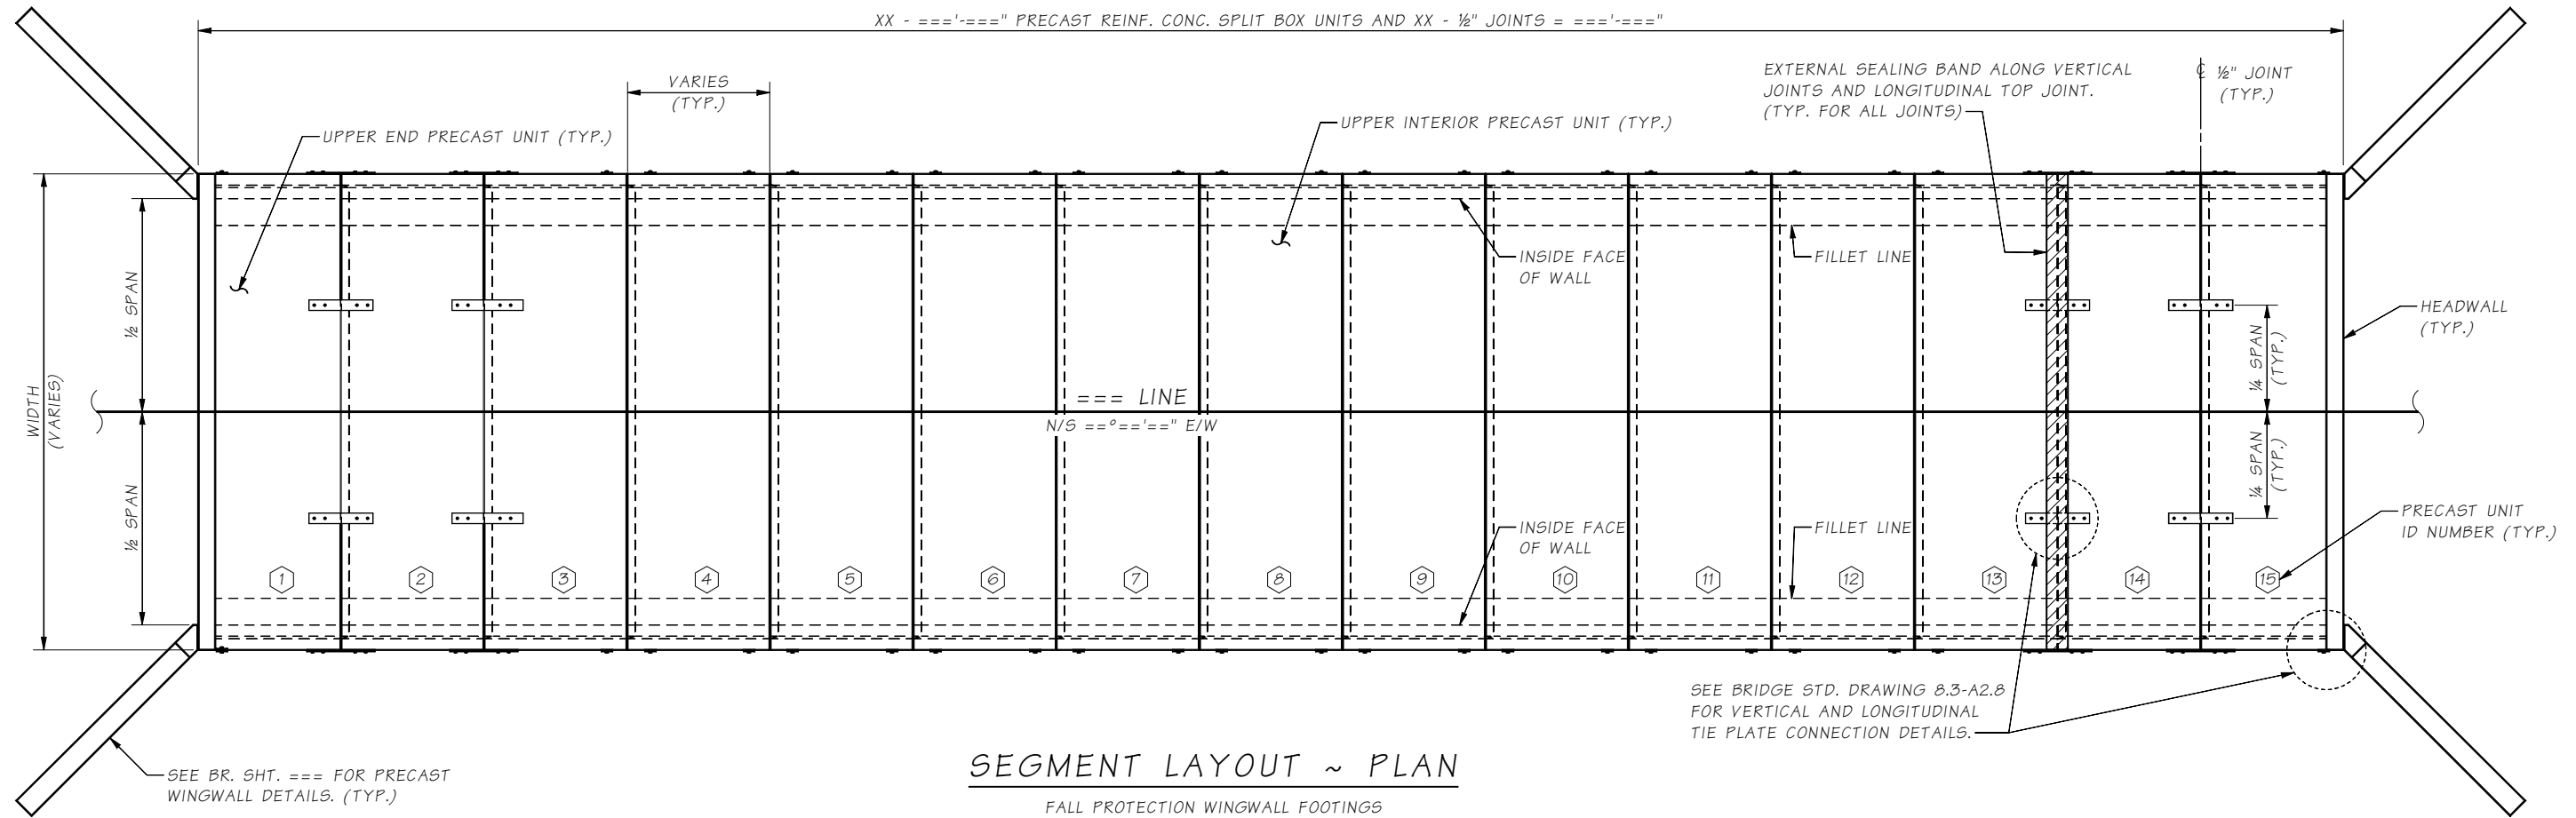

SEGMENT LAYOUT ~ PLAN

FALL PROTECTION WINGWALL FOOTINGS NOT SHOWN FOR CLARITY.

SEE BR. SHT. === FOR PRECAST WINGWALL DETAILS. (TYP.)

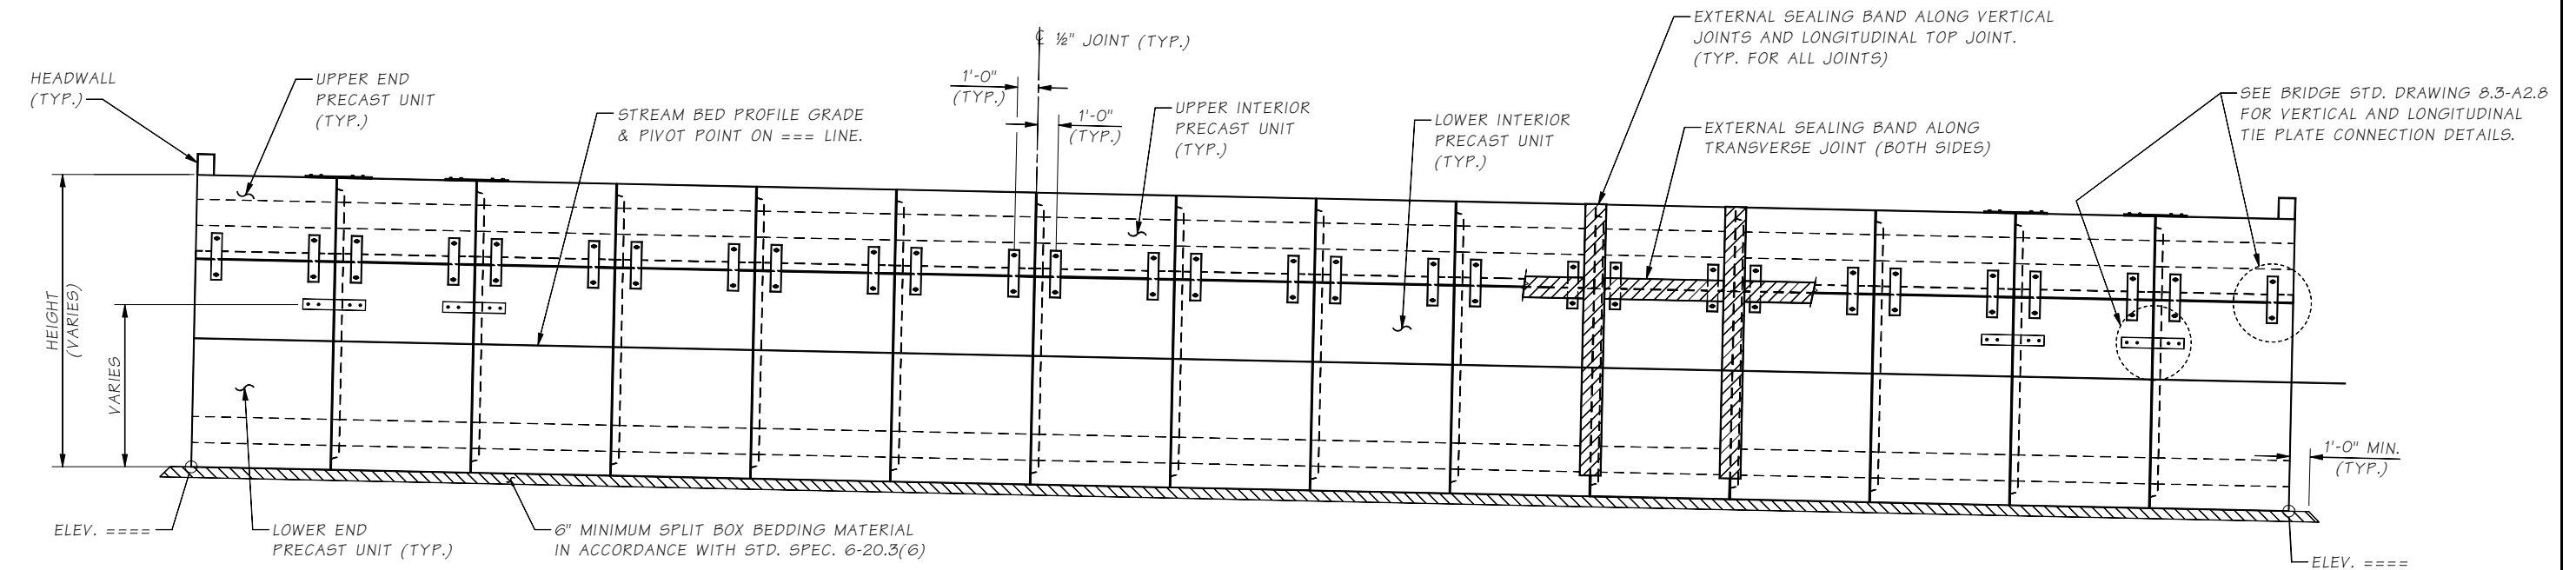

SEGMENT LAYOUT ~ ELEVATION

FALL PROTECTION, WINGWALLS, AND WINGWALL FOOTINGS NOT SHOWN FOR CLARITY.

LAST REVISED: 07/07/2023

SR FILE NO. SHEET 8.3-A2-2

Bridge Design Engr.	M:\STANDARDS\buried structures\BURIED STRUCTURES\8.3_A2_2 SB Segment Layout Plan and Elevation.MAN							
Supervisor				REGION NO.	STATE	FED. AID PROJ. NO.	SHEET NO.	TOTAL SHEETS
Designed By				10	WASH.			
Checked By				JOB NUMBER				
Detailed By								
Bridge Projects Engr.								
Prelim. Plan By								
Architect/Specialist	DATE	REVISION	BY	APPD				

BRIDGE AND STRUCTURES OFFICE



SPLIT BOXES
SEGMENT LAYOUT
PLAN AND ELEVATION

BRIDGE SHEET NO.
SHEET
OF
SHEETS