



LAST REVISED: 07/07/2023

SR JOB NO. SHEET

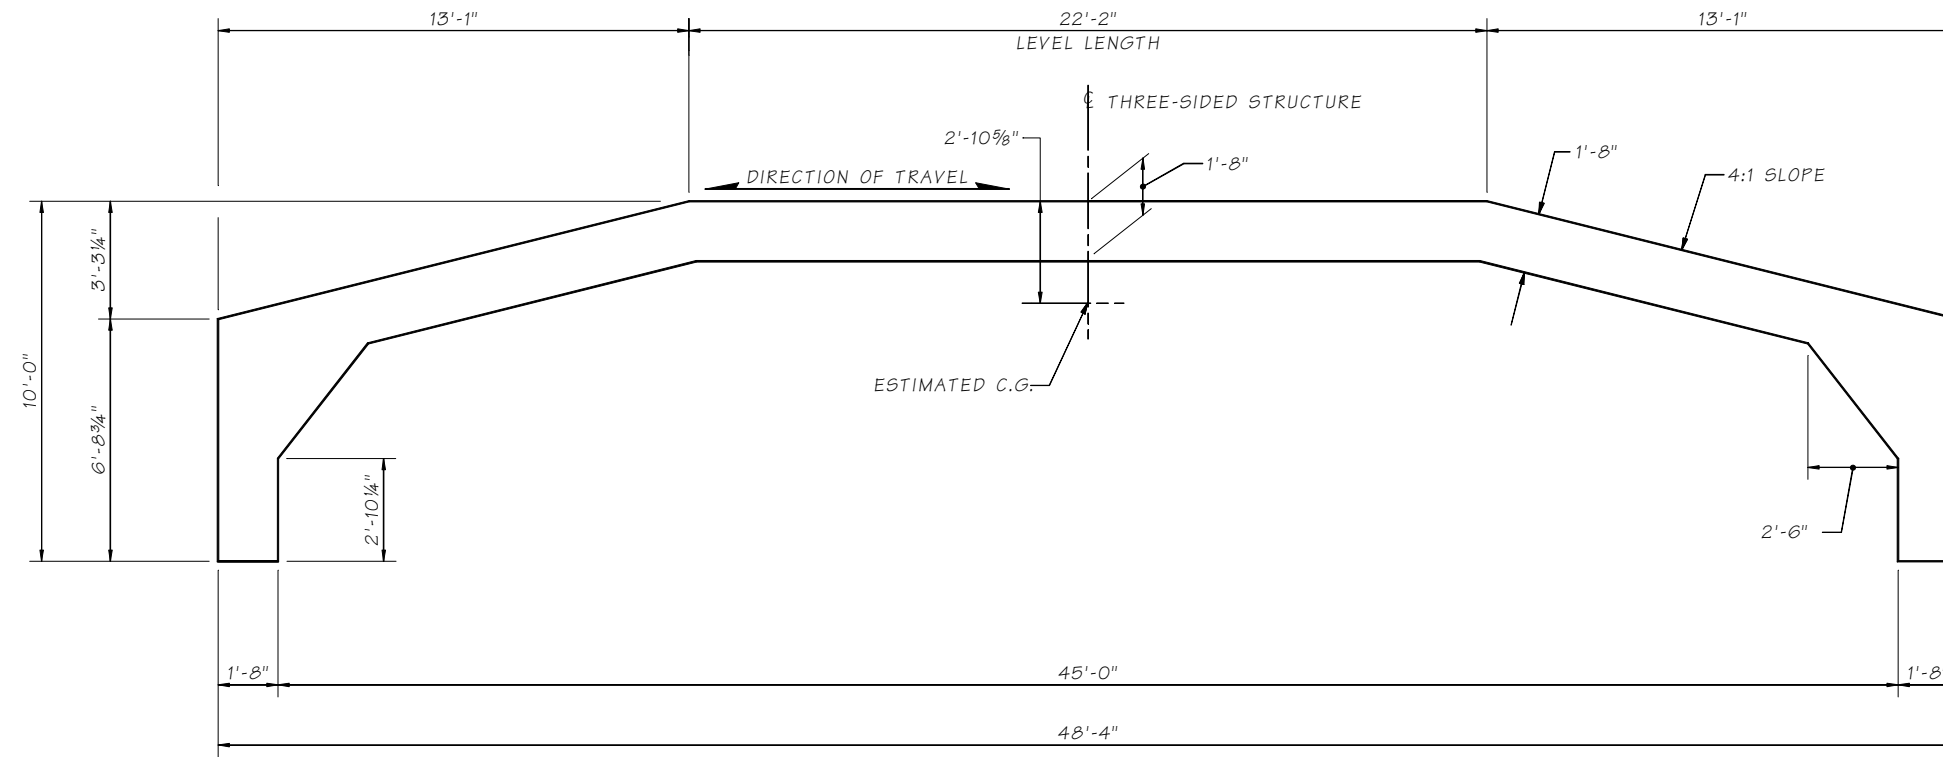

VC45

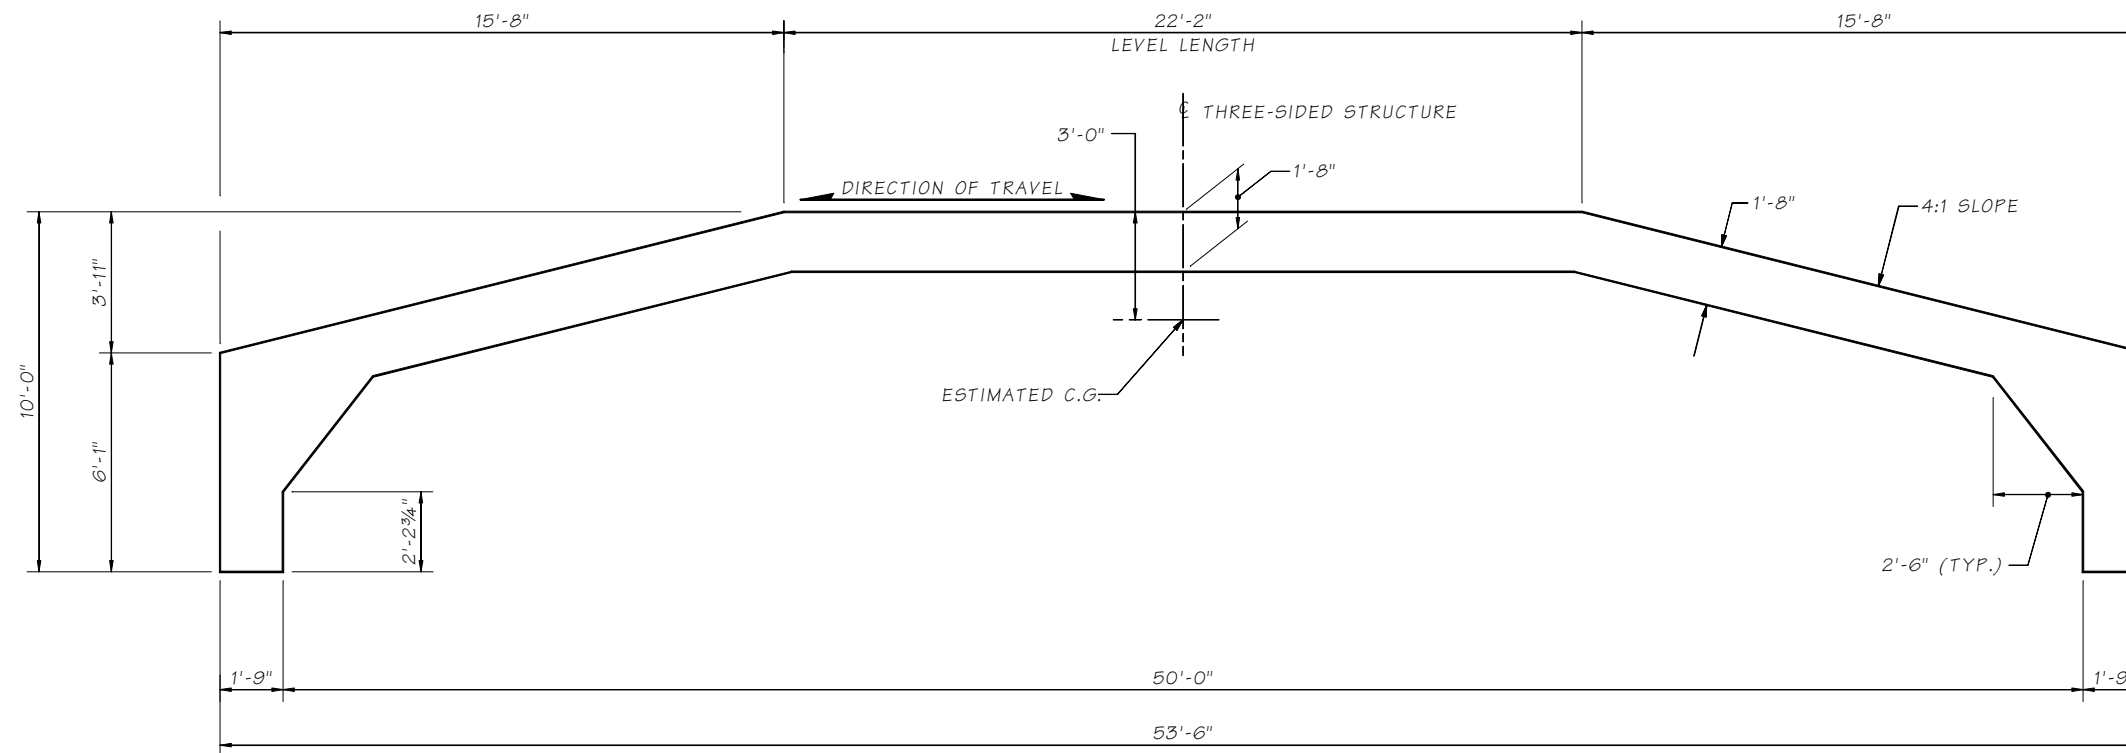

VC50

**GENERAL NOTES:**

1. ALL DIMENSIONS ARE SYMMETRICAL ON LEFT AND RIGHT SIDES

Bridge Design Engr.	M:\STANDARDS\Buried Structures\BURIED STRUCTURES\8.3_A3_2 TSS VC45_VC50 Series.MAN					REGION NO.	STATE	FED. AID PROJ. NO.	SHEET NO.	TOTAL SHEETS
Supervisor						10	WASH.			
Designed By						JOB NUMBER				
Checked By										
Detailed By										
Bridge Projects Engr.										
Prelim. Plan By										
Architect/Specialist	DATE	REVISION	BY	APPD						

Mon Jul 10 13:15:16 2023

BRIDGE AND STRUCTURES OFFICE



THREE-SIDED STRUCTURES

VC45 - VC50 SERIES

BRIDGE SHEET NO.  
SHEET  
OF  
SHEETS

8.3-A3-2