


LAST REVISED: 07/07/2023


SHEET

SR JOB NO.

3-24-23

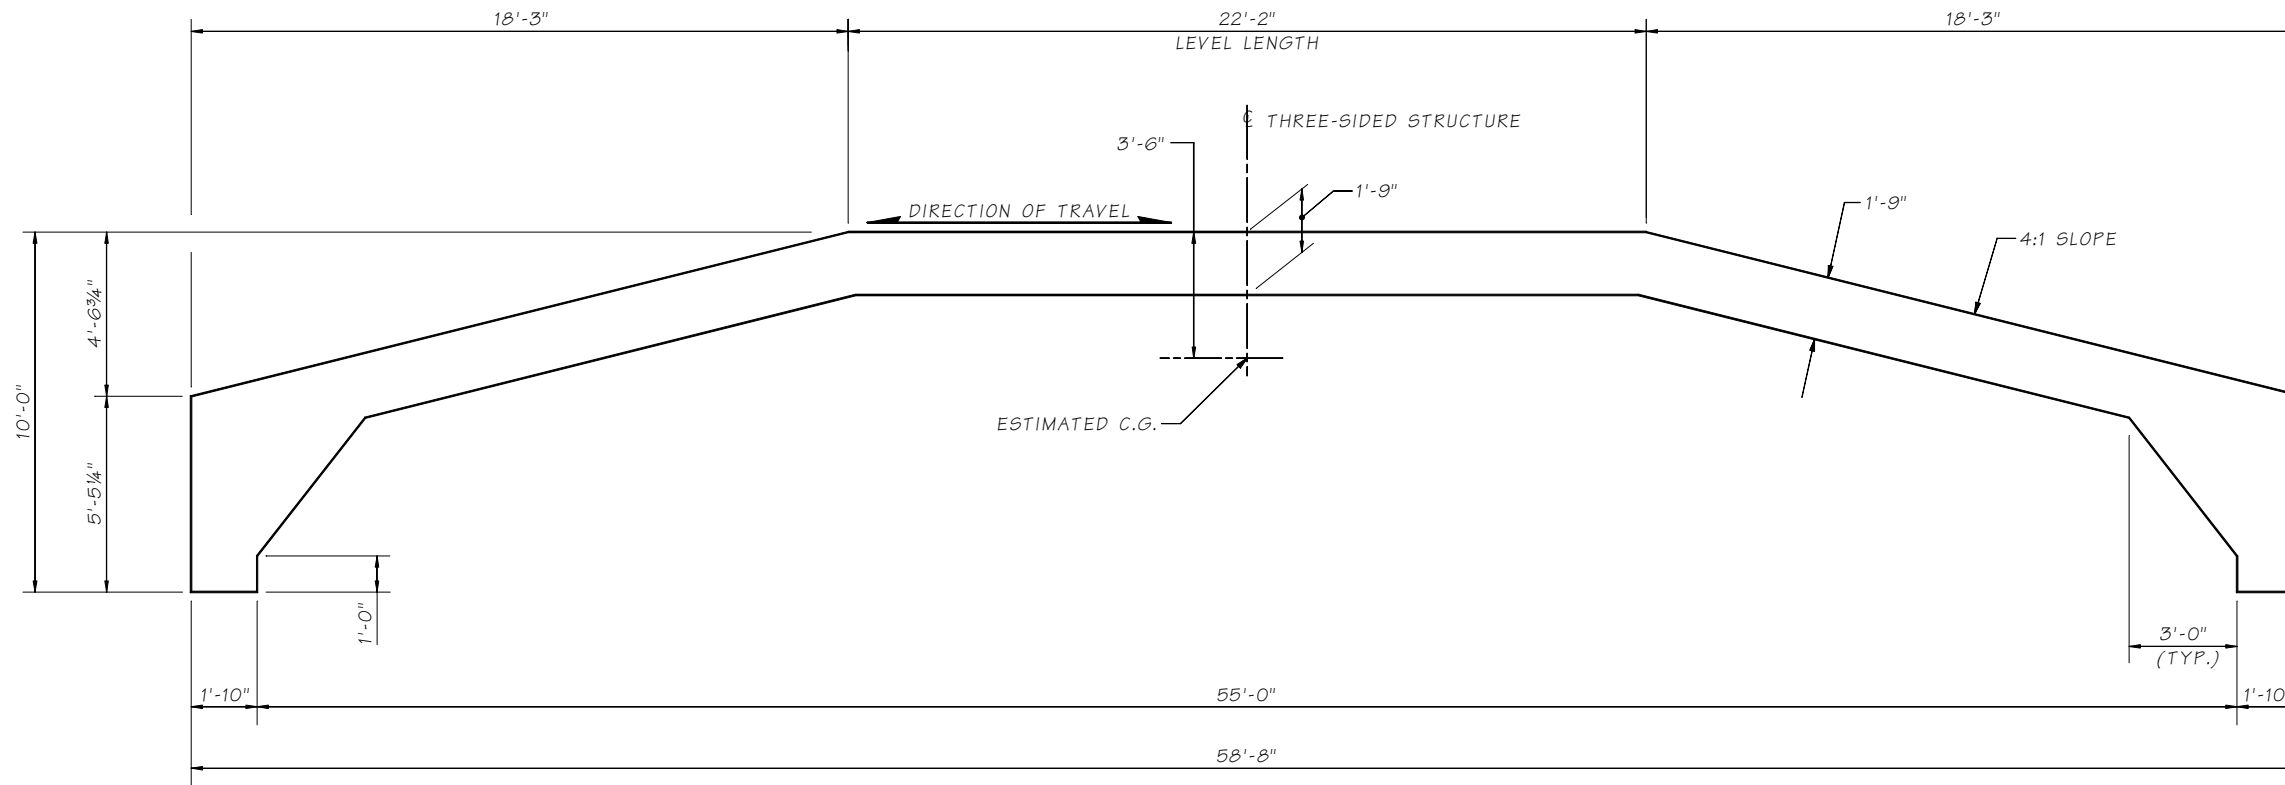

VC55

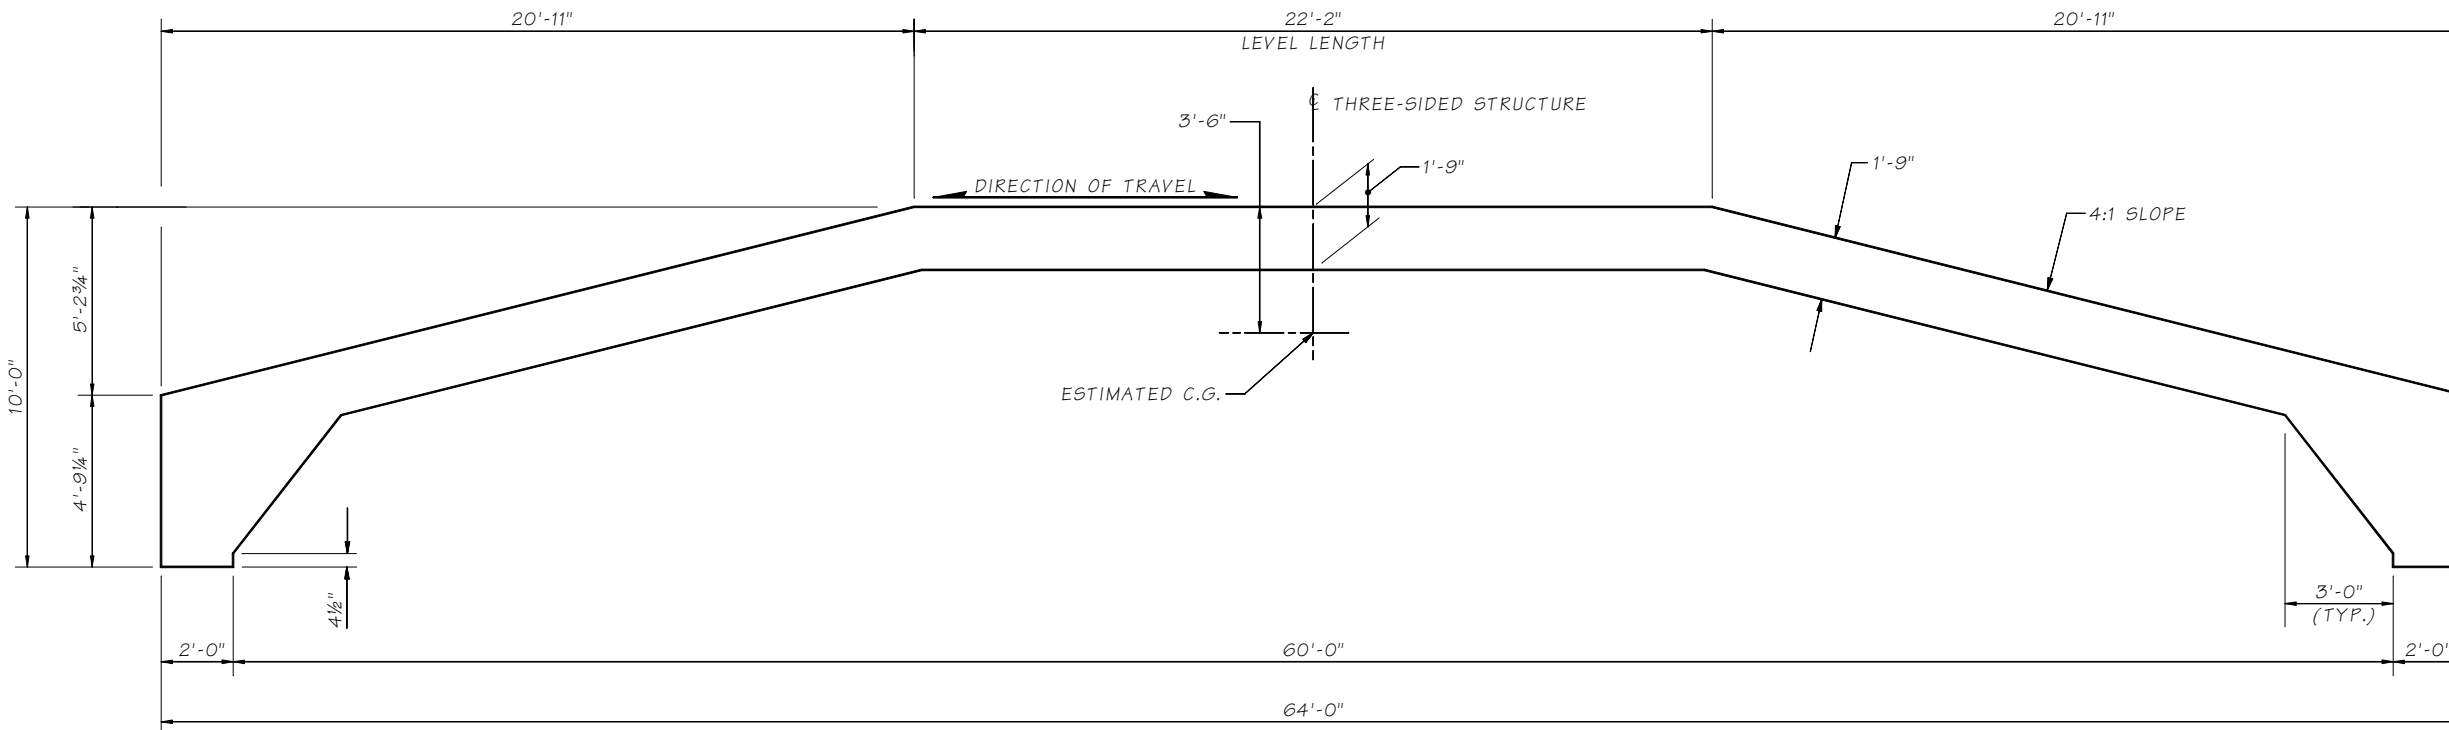

VC60

**GENERAL NOTES:**

1. ALL DIMENSIONS ARE SYMMETRICAL ON LEFT AND RIGHT SIDES

Bridge Design Engr.	M:\STANDARDS\Buried Structures\BURIED STRUCTURES\0.3_A3_3 TSS VC55_VC60 Series.MAN							
Supervisor				REGION NO.	STATE	FED. AID PROJ. NO.	SHEET NO.	TOTAL SHEETS
Designed By				10	WASH.			
Checked By				JOB NUMBER				
Detailed By								
Bridge Projects Engr.								
Prelim. Plan By								
Architect/Specialist	DATE	REVISION	BY	APPD				

Mon Jul 10 13:20:00 2023

BRIDGE AND STRUCTURES OFFICE



THREE-SIDED STRUCTURES

VC55 - VC60 SERIES

BRIDGE SHEET NO.  
SHEET  
OF  
SHEETS