


**NOTES**

1. FOR SERVICE LEVEL 1, WEAK POST BRIDGE RAIL SYSTEM, SEE CONTRACT.
2. SRT TERMINAL SHOWN. FOR TERMINAL TYPE AND DETAILS, SEE CONTRACT AND APPLICABLE **PLAN(S)**.
3. THE SLOPE FROM THE EDGE OF THE SHOULDER INTO THE FACE OF THE GUARDRAIL SHOULD NOT BE STEEPER THAN 10H : 1V.
4. SEE **STANDARD PLAN "BEAM GUARDRAIL POSTS AND BLOCKS"**.

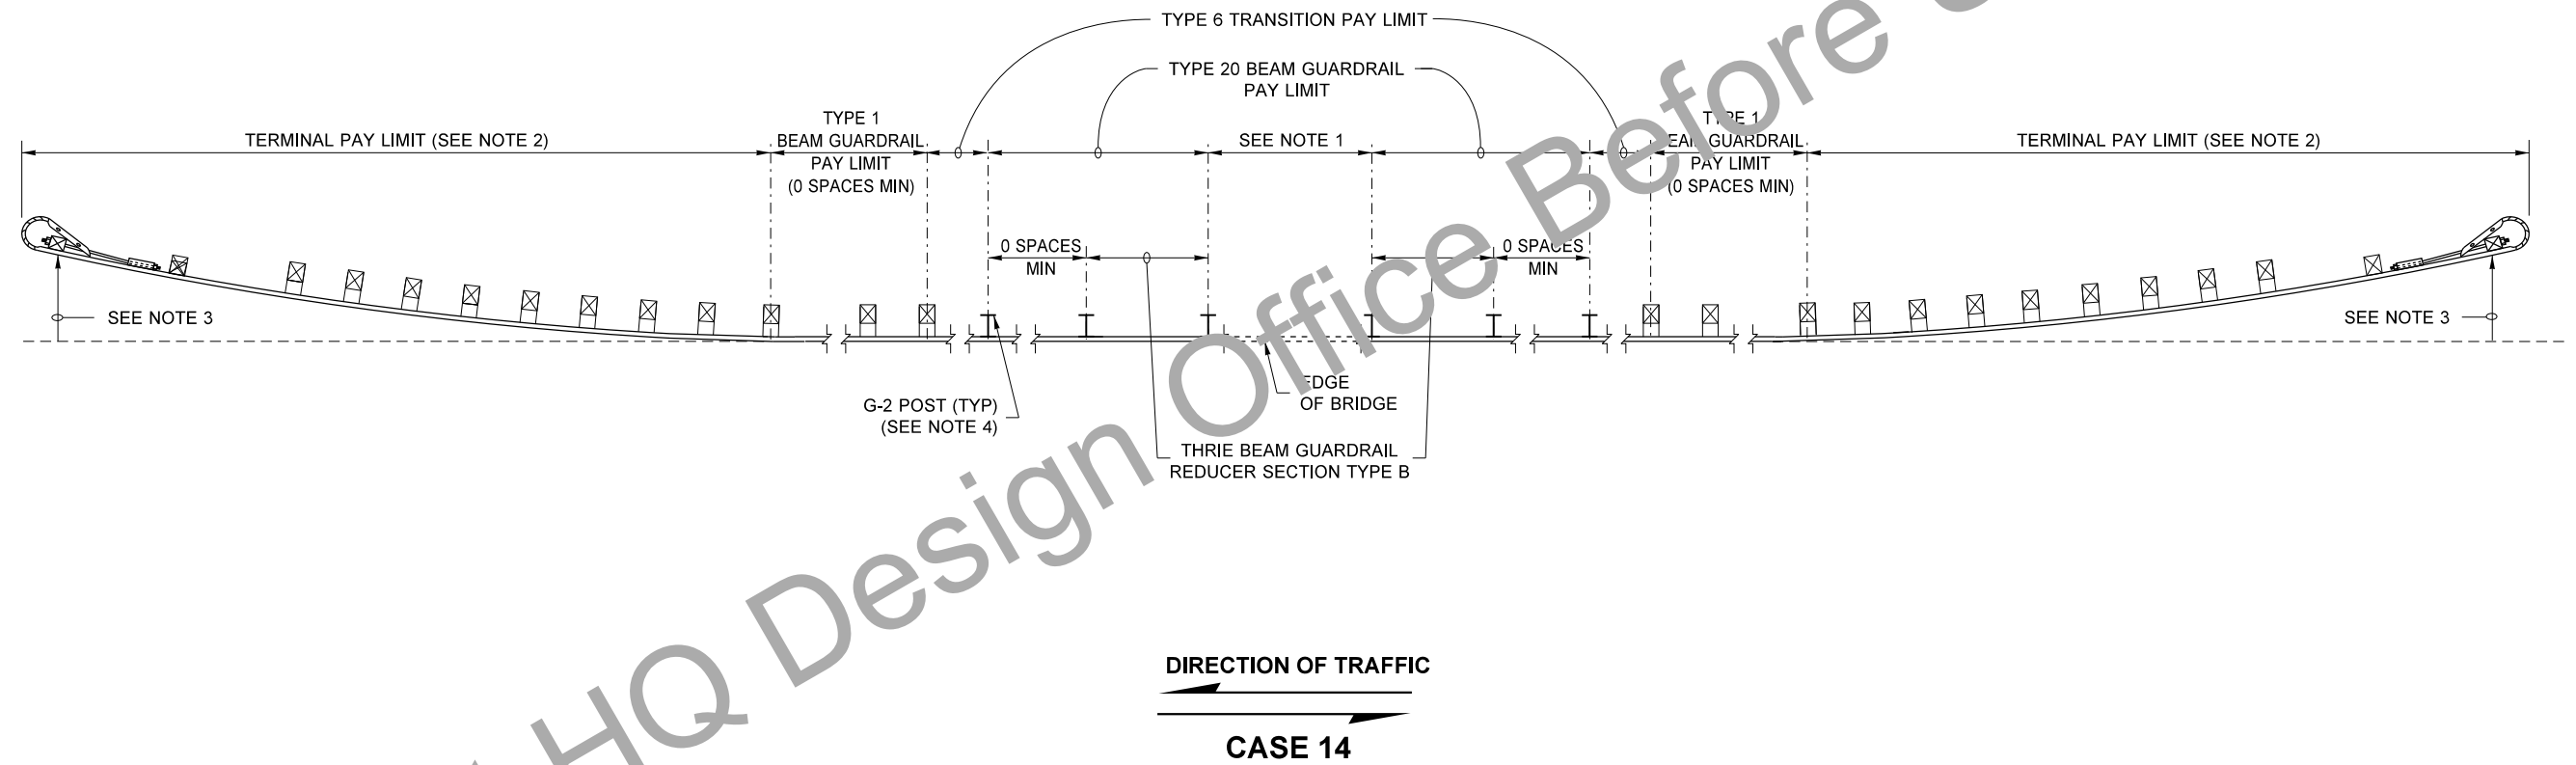

Contact HQ Design Office Before Using

**GUARDRAIL PLACEMENT CASE 14 FOR TYPE 20 GUARDRAIL**

FILE NAME S:\Design R P& S\4-Standards\2-Plan Sheet Library\02-PSL Work in Progress\C series conversion\TB-56\TB-56.dgn		REGION NO. STATE		FED.AID PROJ.NO.		 <b>Washington State Department of Transportation</b>		Plot 1	
TIME 11:49:32 AM	DATE 7/19/2018	10	WASH					PLAN REF NO <b>TB-56</b>	
PLOTTED BY liddelf		JOB NUMBER				SHEET OF SHEETS			
DESIGNED BY		CONTRACT NO.		LOCATION NO.					
ENTERED BY									
CHECKED BY									
PROJ. ENGR.									
REGIONAL ADM.	REVISION	DATE	BY	P.E. STAMP BOX		P.E. STAMP BOX			