
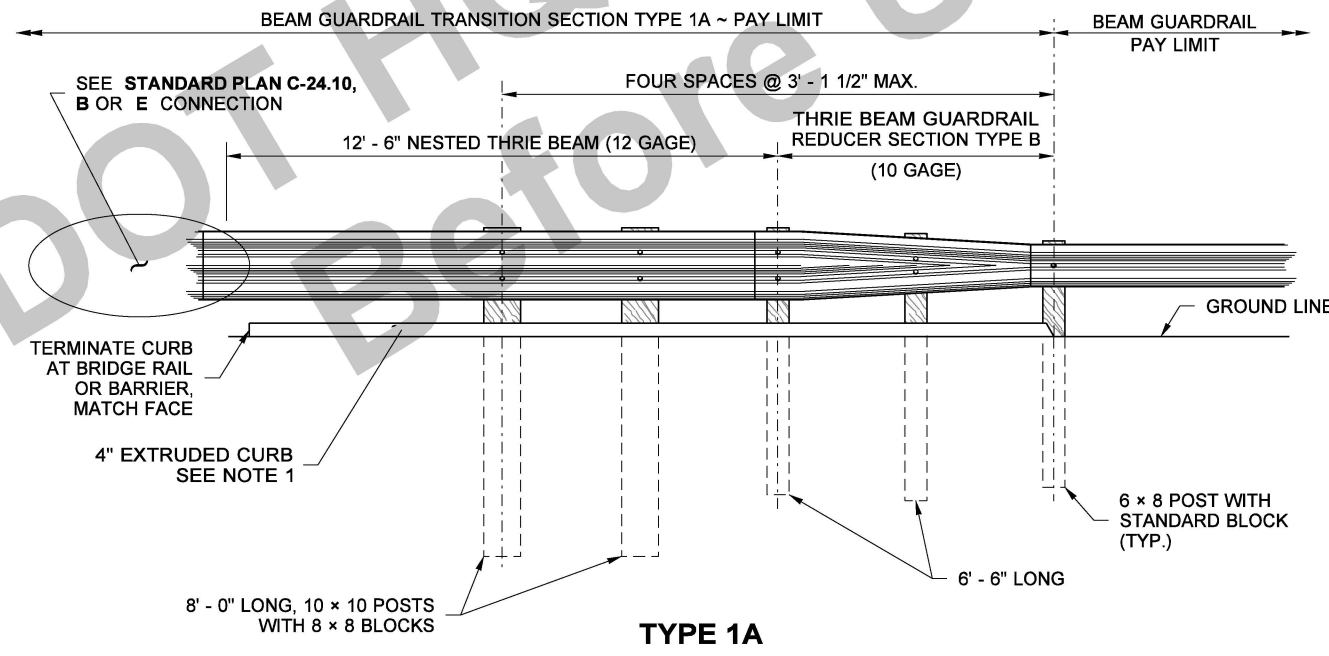


**NOTE**

1. INSTALL EXTRUDED CURB AT FACE OF GUARDRAIL. SEE STANDARD PLAN F-10.40 FOR DETAILS.

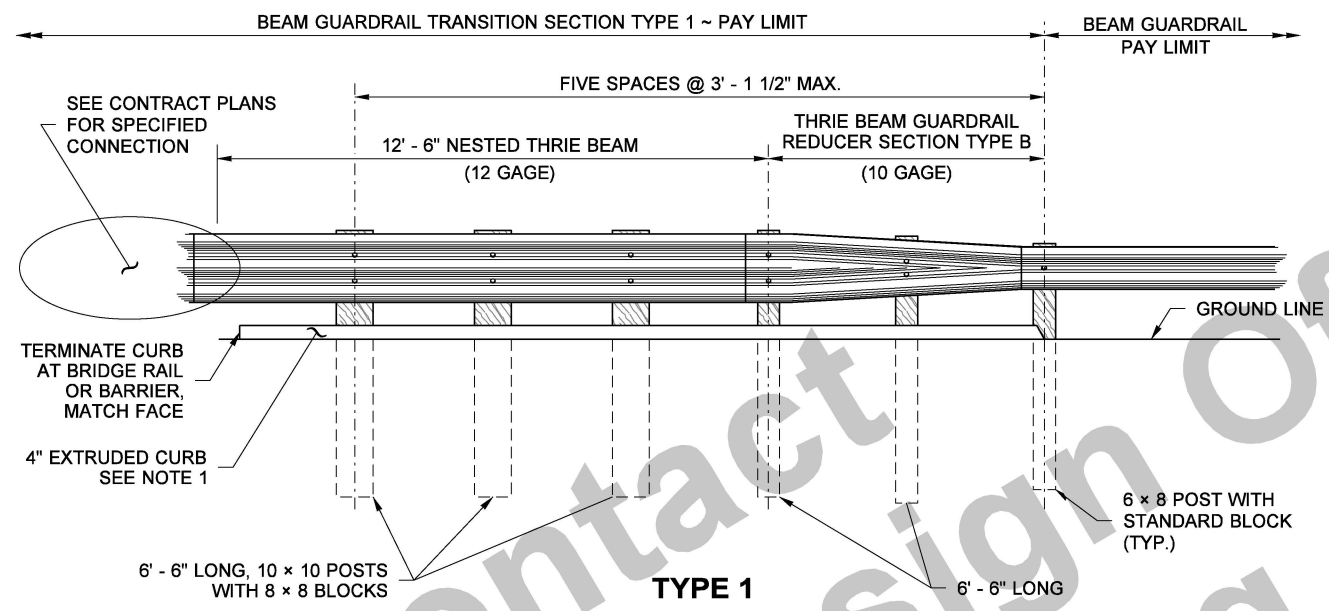


**TYPE 1 BEAM GUARDRAIL TRANSITION SECTIONS (TYPE 1 AND 1A)**


FILE NAME		S:\Design R P& S\4-Standards\2-Plan Sheet Library\04-PSL Work in Progress\Fern\TB-c3.dgn		REGION NO.		STATE		FED.AID PROJ.NO.		DATE		P.E. STAMP BOX		DATE		P.E. STAMP BOX		Plot 1	
TIME		2:21:42 PM		10		WASH												PLAN REF NO	
DATE		2/5/2025																TB-c3	
PLOTTED BY		liddelf																SHEET	
DESIGNED BY																		1	
ENTERED BY																		OF	
CHECKED BY																		2	
PROJ. ENGR.																		SHEETS	
REGIONAL ADM.				REVISION		DATE		BY											

**NOTE**

1. INSTALL EXTRUDED CURB AT FACE OF GUARDRAIL. SEE STANDARD PLAN F-10.40 FOR DETAILS.

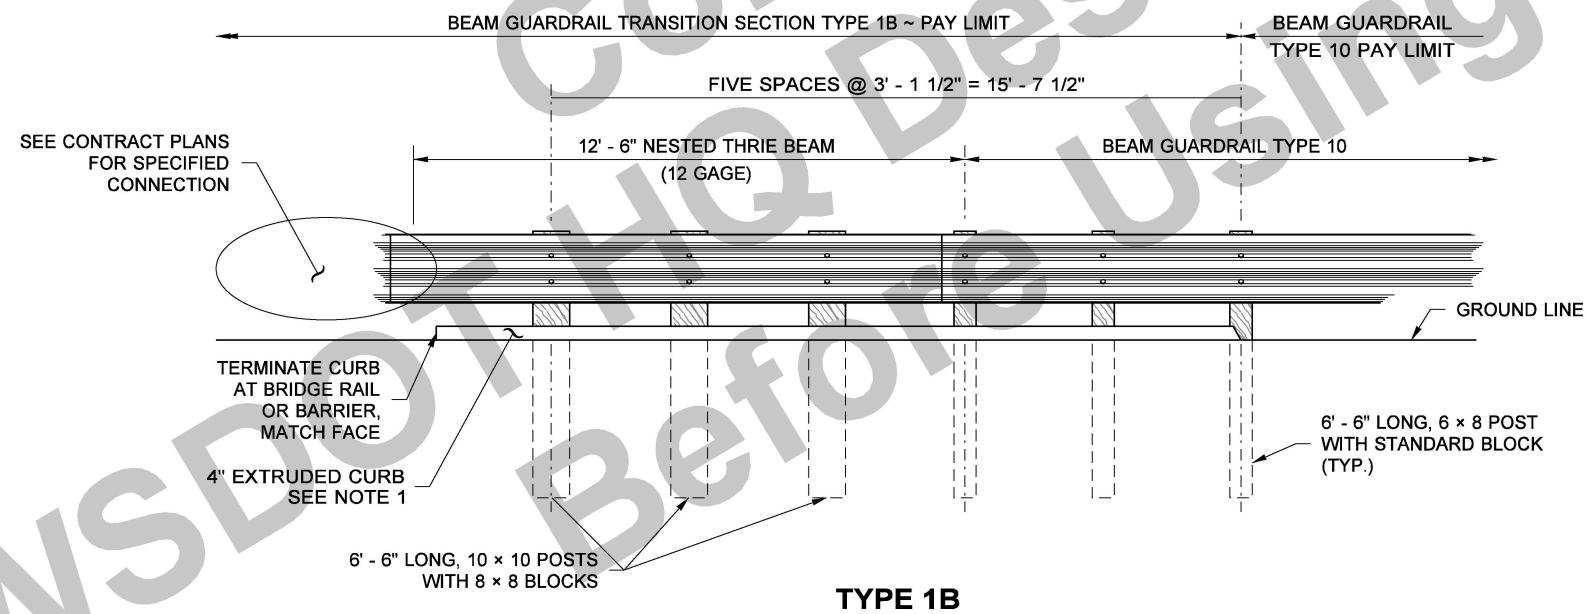

**BEAM GUARDRAIL TRANSITION SECTION (TYPE 1B)**

FILE NAME S:\Design R P& S\4-Standards\2-Plan Sheet Library\04-PSL Work in Progress\Fem\TB-c3.dgn				REGION NO.	STATE	FED.AID PROJ.NO.	 <p>Washington State Department of Transportation</p>	Plot 2
TIME	2:22:56 PM			10	WASH			PLAN REF NO TB-c3
DATE	2/5/2025			JOB NUMBER				SHEET 2 OF 2 SHEETS
PLOTTED BY	liddelf			CONTRACT NO.	LOCATION NO.			
DESIGNED BY								
ENTERED BY								
CHECKED BY								
PROJ. ENGR.								
REGIONAL ADM.		REVISION	DATE	BY		P.E. STAMP BOX	P.E. STAMP BOX	